


BRICK DETAIL
(OVER Z-GIRTS)

1
A--2.0


SCALE: NTS

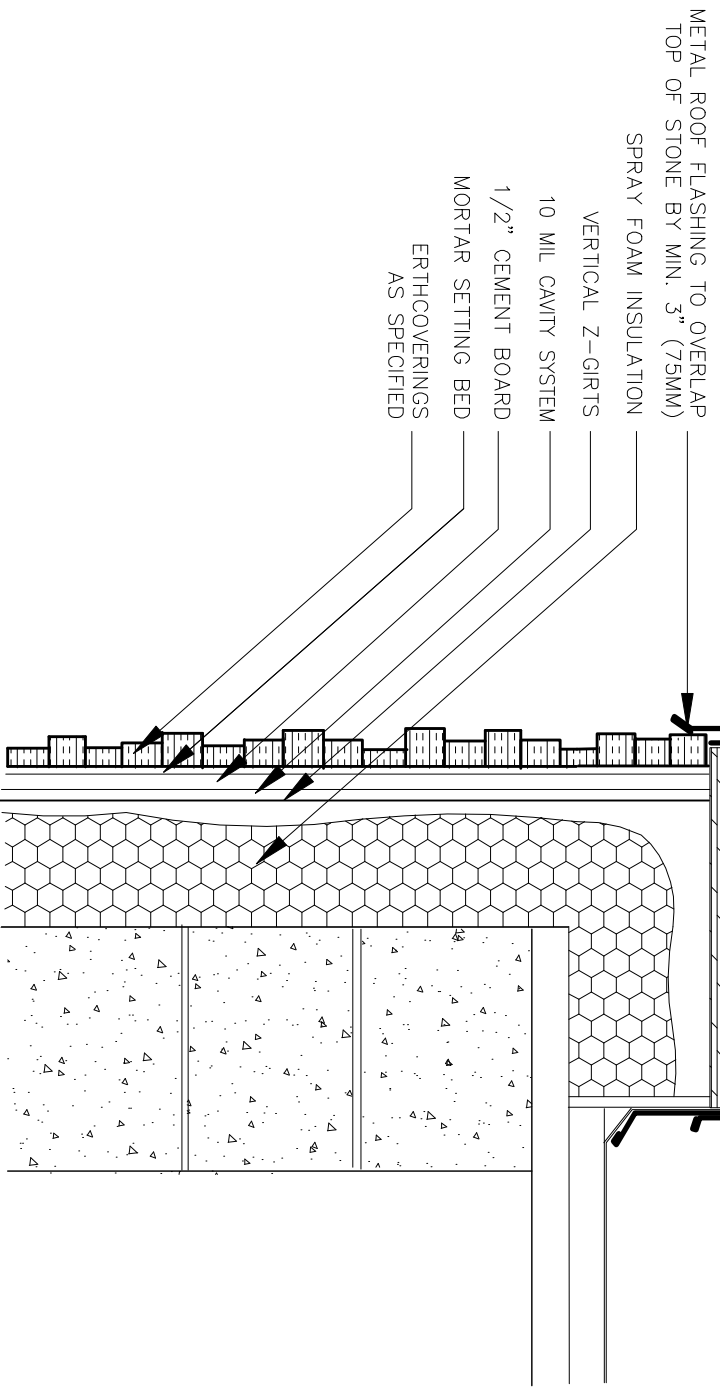

PARAPET DETAIL
 (OVER Z-GIRTS)

2
 A--2.0


SCALE: NTS

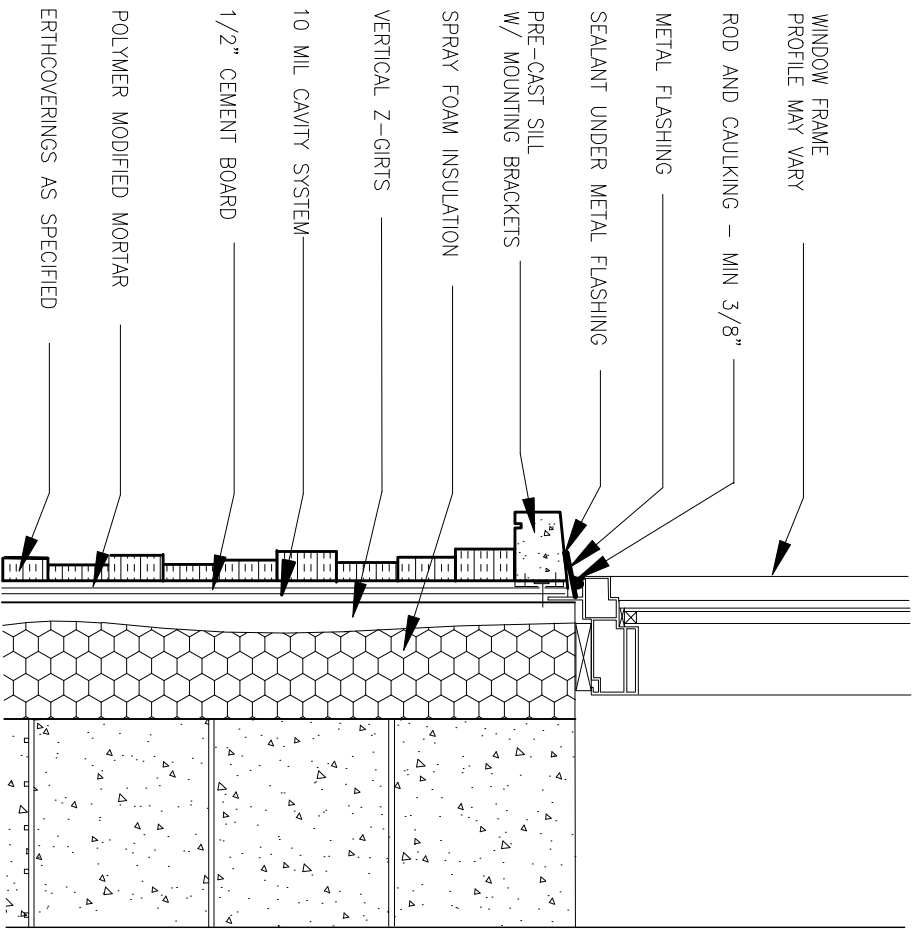

PRE-CAST SILL DETAIL
 (ALUMINUM WINDOW OVER Z-GIRTS)

3
 A-2.0


SCALE: NTS

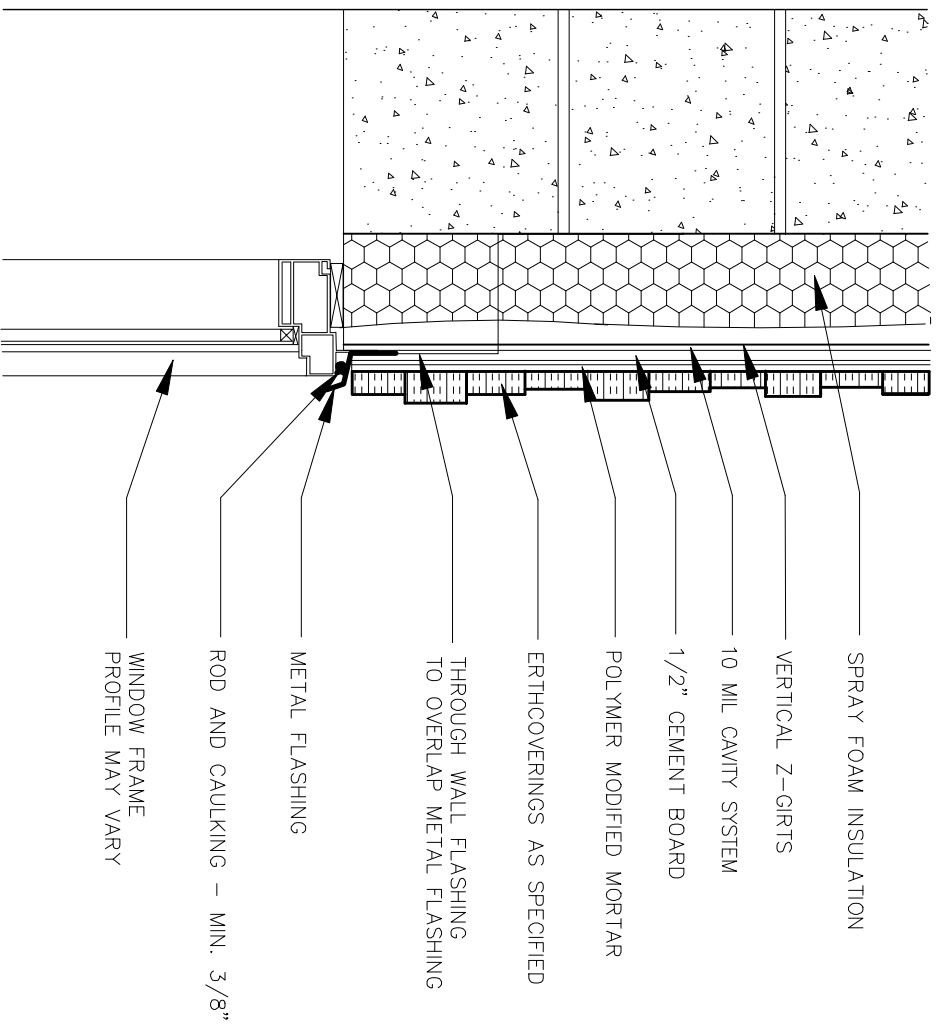

WINDOW HEAD DETAIL
 (ALUMINUM WINDOW OVER Z-GIRTS)

4
 A-2.0


SCALE: NTS

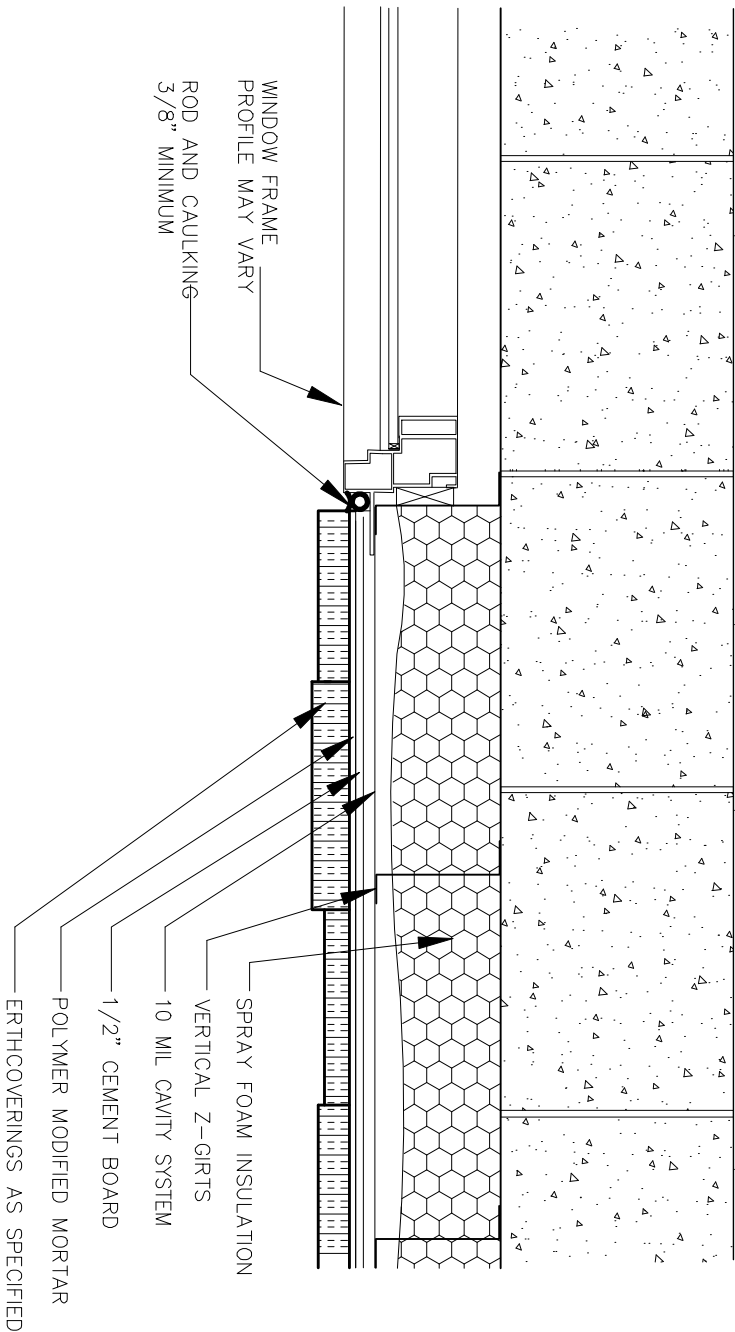

WINDOW JAMB DETAIL
 (ALUMINUM WINDOW OVER Z-GIRTS)

5
 A-2.0


SCALE: NTS

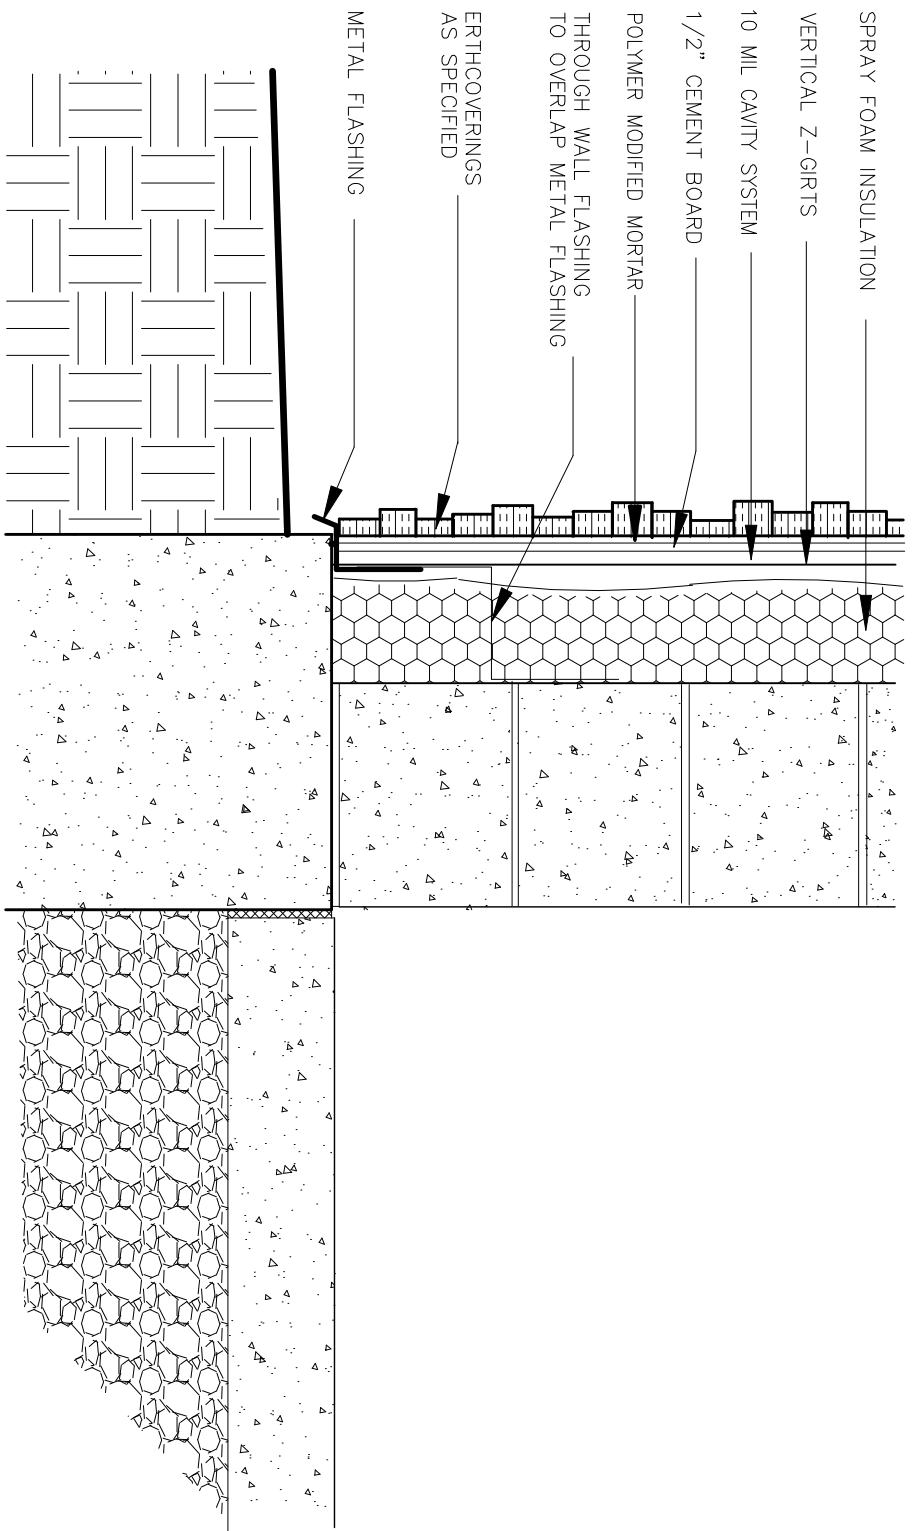

WALL BASE DETAIL
(OVER Z-GIRTS)

6
A--2.0


SCALE: NTS

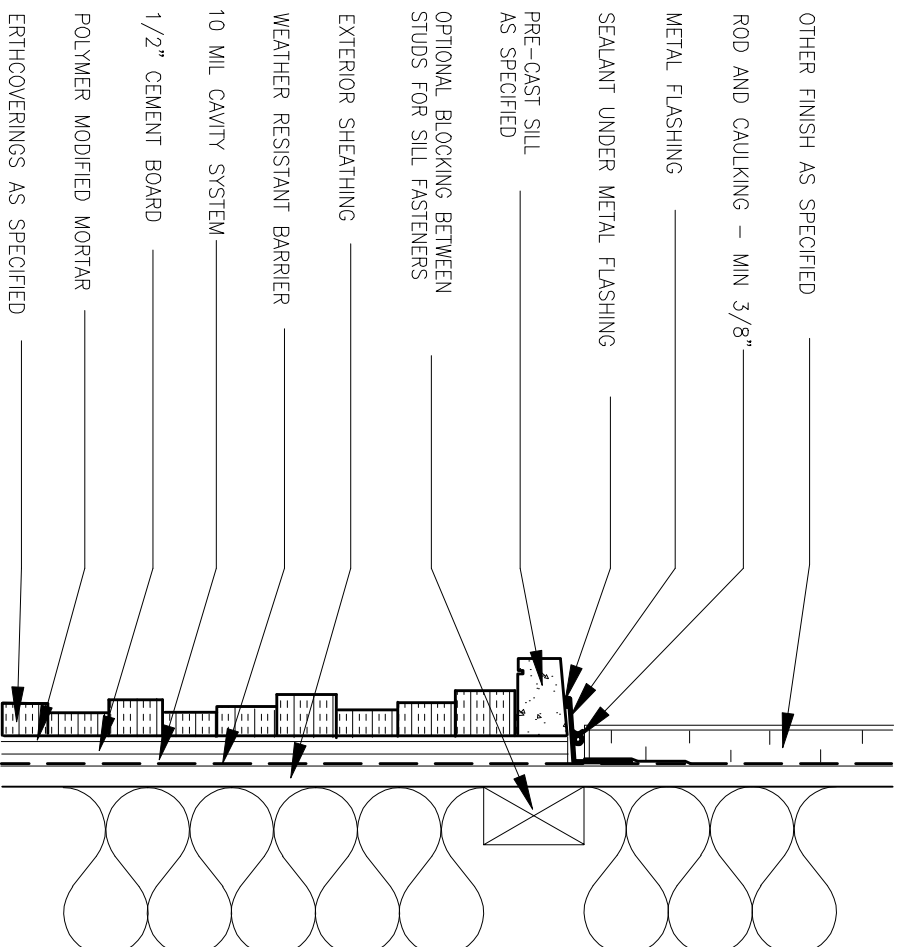

PRE-CAST SILL DETAIL
(SHEATHING AND WOOD STUDS)

7
A--2.0

SCALE: NTS

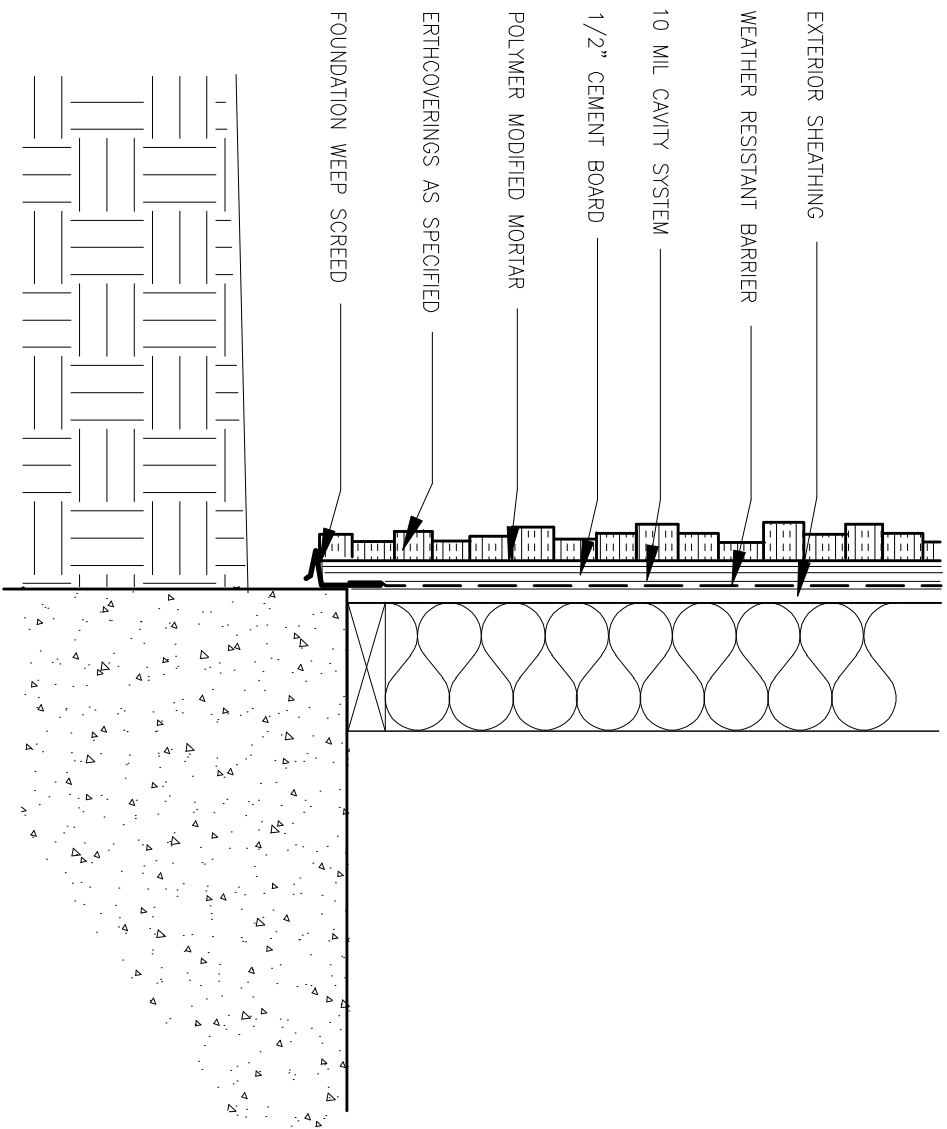


WALL BASE DETAIL
 (SHEATHING AND WOOD STUDS)

8

A--2.0

SCALE: NTS

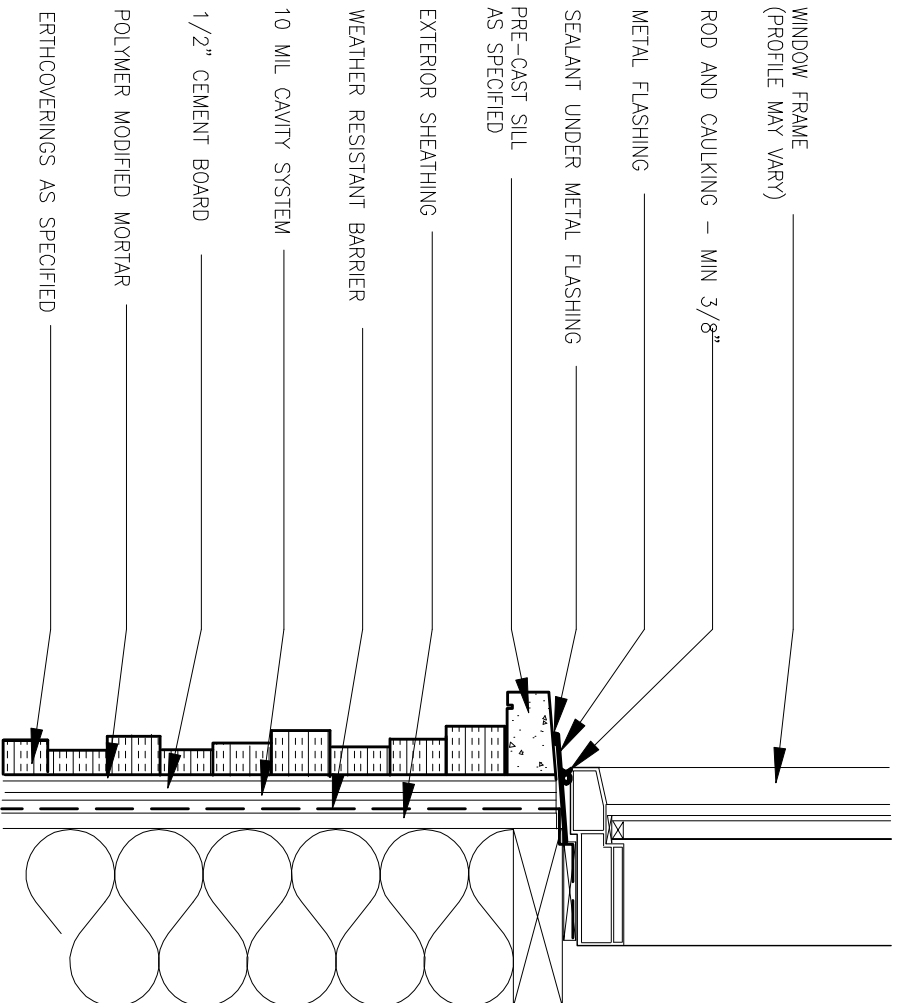

WINDOW FRAME
(PROFILE MAY VARY)

ROD AND CAULKING - MIN 3/8"

METAL FLASHING

SEALANT UNDER METAL FLASHING

PRE-CAST SILL
AS SPECIFIED

EXTERIOR SHEATHING

WEATHER RESISTANT BARRIER

10 MIL CAVITY SYSTEM

1/2" CEMENT BOARD


POLYMER MODIFIED MORTAR

ERTHCOVERINGS AS SPECIFIED

PRE-CAST SILL DETAIL - WINDOW
(SHEATHING AND WOOD STUDS)

9
A-2.0


SCALE: NTS

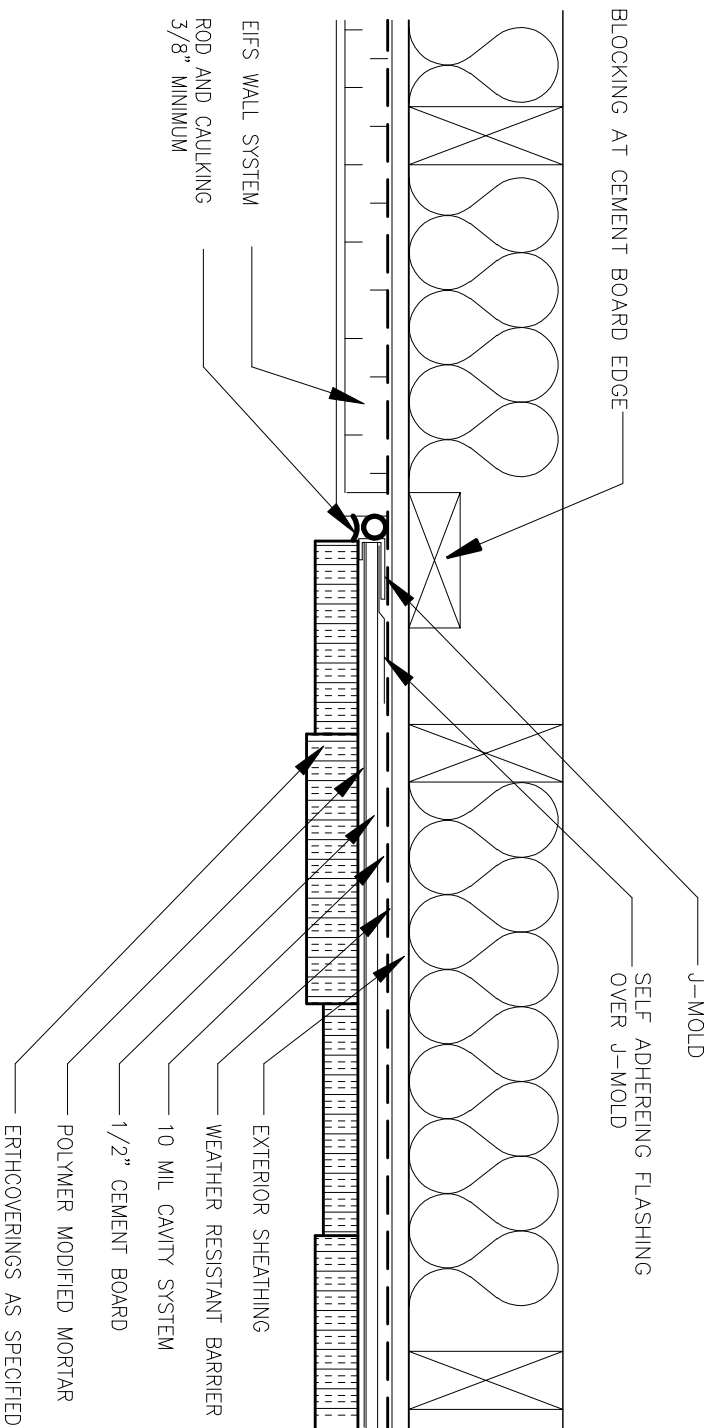

EIFS DETAIL
 (SHEATHING AND WOOD STUDS)

10
A--2.0


SCALE: NTS

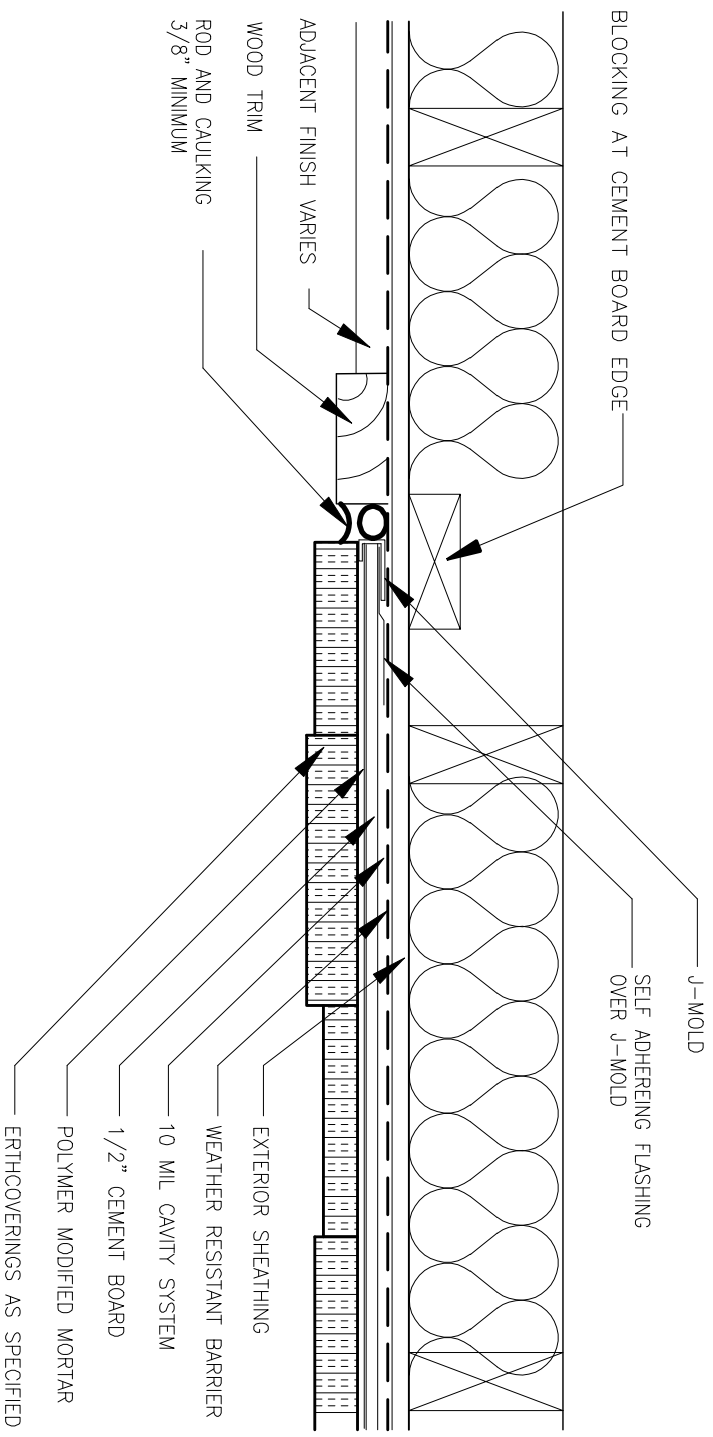

ADJACENT FINISH DETAIL
 (SHEATHING AND WOOD STUDS)

SCALE: NTS

11
 A-2.0

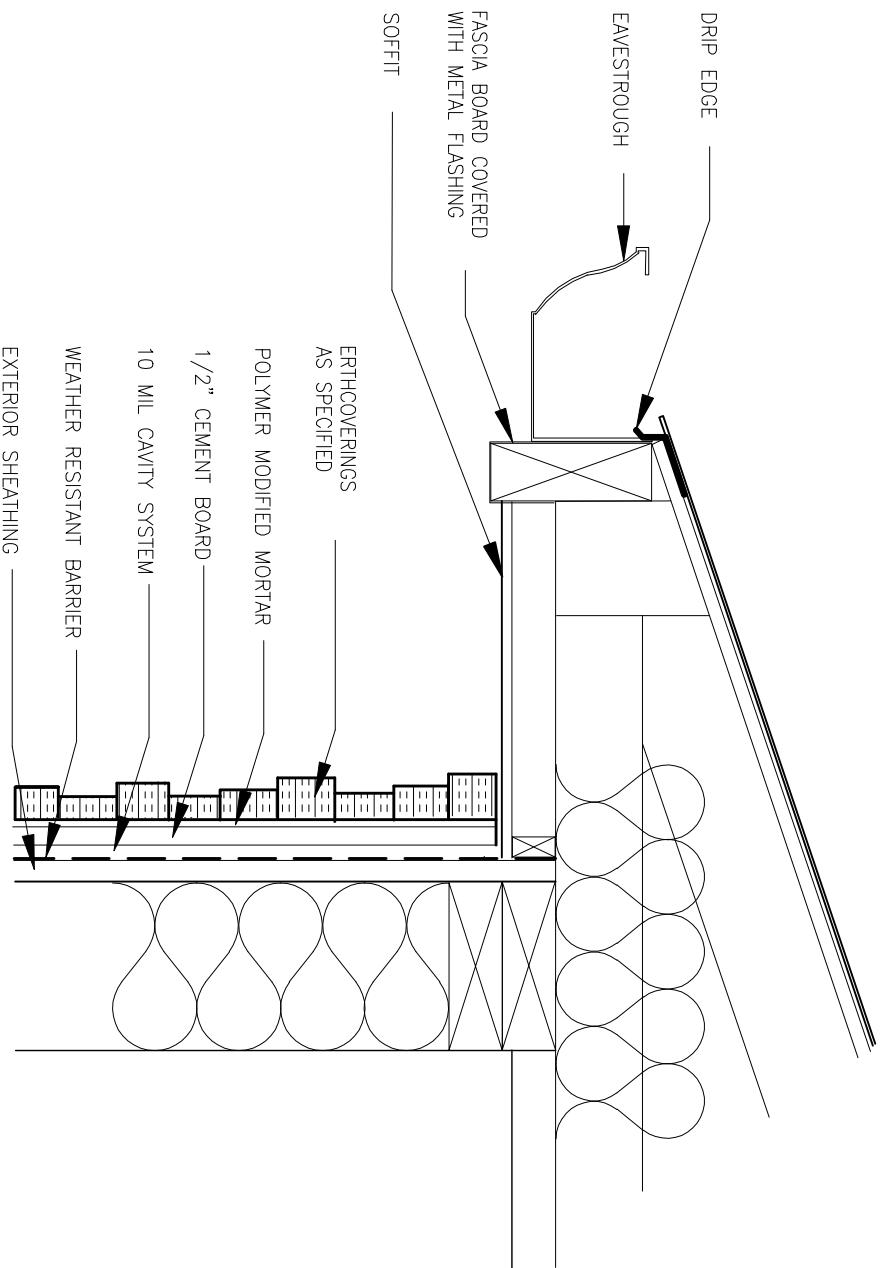


DRIP EDGE
EAVESTROUGH
FASCIA BOARD COVERED WITH METAL FLASHING
SOFFIT

ERTHCOVERINGS AS SPECIFIED
POLYMER MODIFIED MORTAR
1/2" CEMENT BOARD
10 MIL CAVITY SYSTEM
WEATHER RESISTANT BARRIER
EXTERIOR SHEATHING

SOFFIT DETAIL
(SHEATHING AND WOOD STUDS)

12
A-2.0


SCALE: NTS

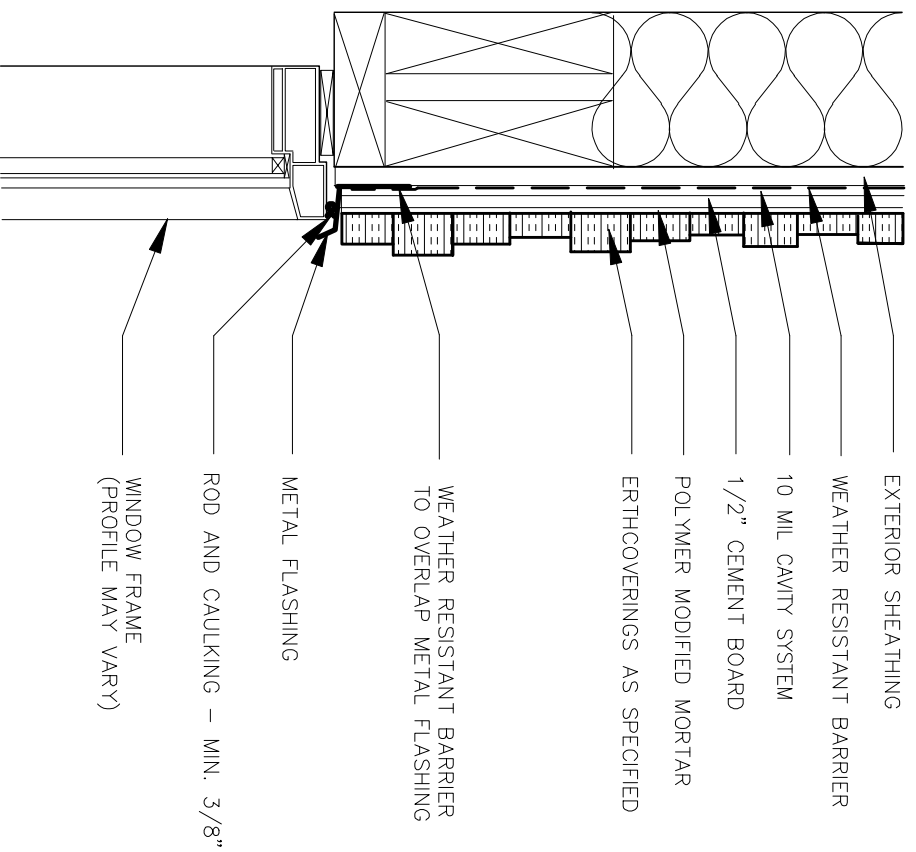

WINDOW HEAD DETAIL
 (SHEATHING AND WOOD STUDS)

13
 A-2.0

SCALE: NTS

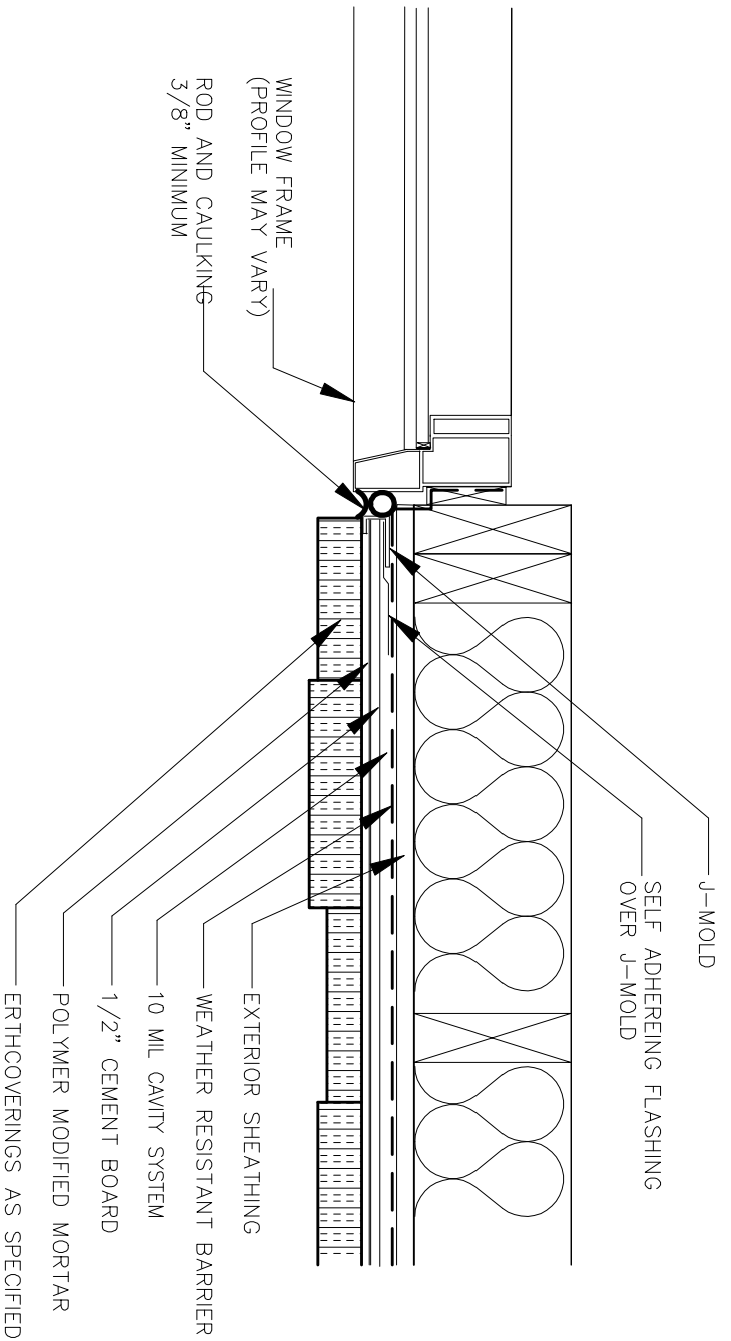

WINDOW FRAME
 (PROFILE MAY VARY)
 ROD AND CAULKING
 3/8" MINIMUM


J-MOLD
 SELF ADHERING FLASHING
 OVER J-MOLD

EXTERIOR SHEATHING
 WEATHER RESISTANT BARRIER
 10 MIL CAVITY SYSTEM
 1/2" CEMENT BOARD
 POLYMER MODIFIED MORTAR
 ERTHCOVERINGS AS SPECIFIED

WINDOW JAMB DETAIL
 (SHEATHING AND WOOD STUDS)

14
 A--2.0

SCALE: NTS

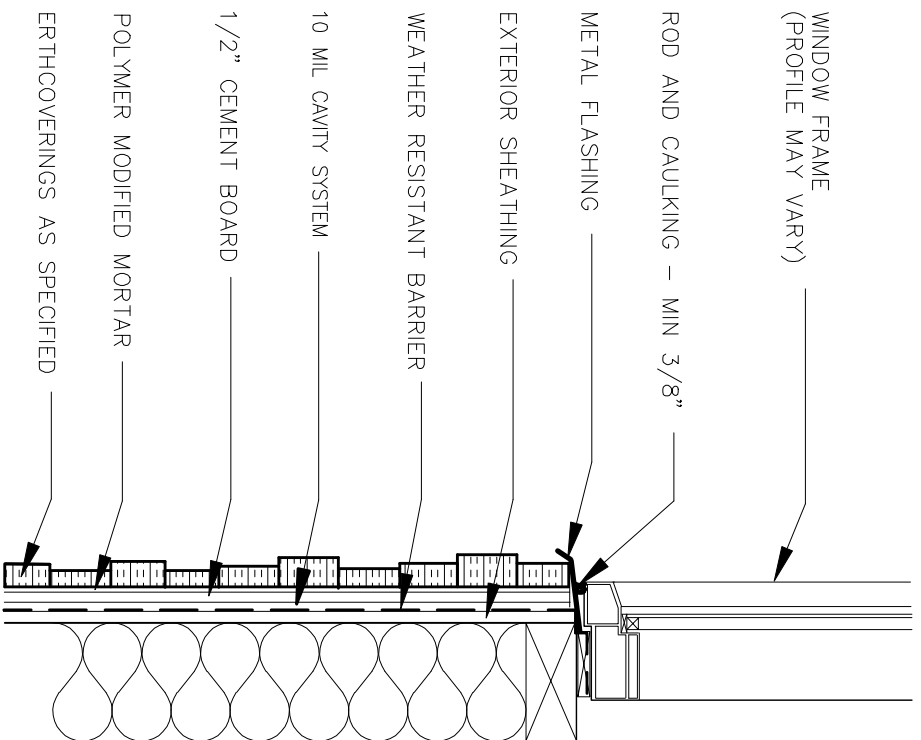

WINDOW FRAME
(PROFILE MAY VARY)

ROD AND CAULKING - MIN 3/8"

METAL FLASHING

EXTERIOR SHEATHING

WEATHER RESISTANT BARRIER

10 MIL CAVITY SYSTEM

1/2" CEMENT BOARD


POLYMER MODIFIED MORTAR


ERTHCOVERINGS AS SPECIFIED

WINDOW SILL DETAIL
(SHEATHING AND WOOD STUDS)

15
A-2.0

SCALE: NTS

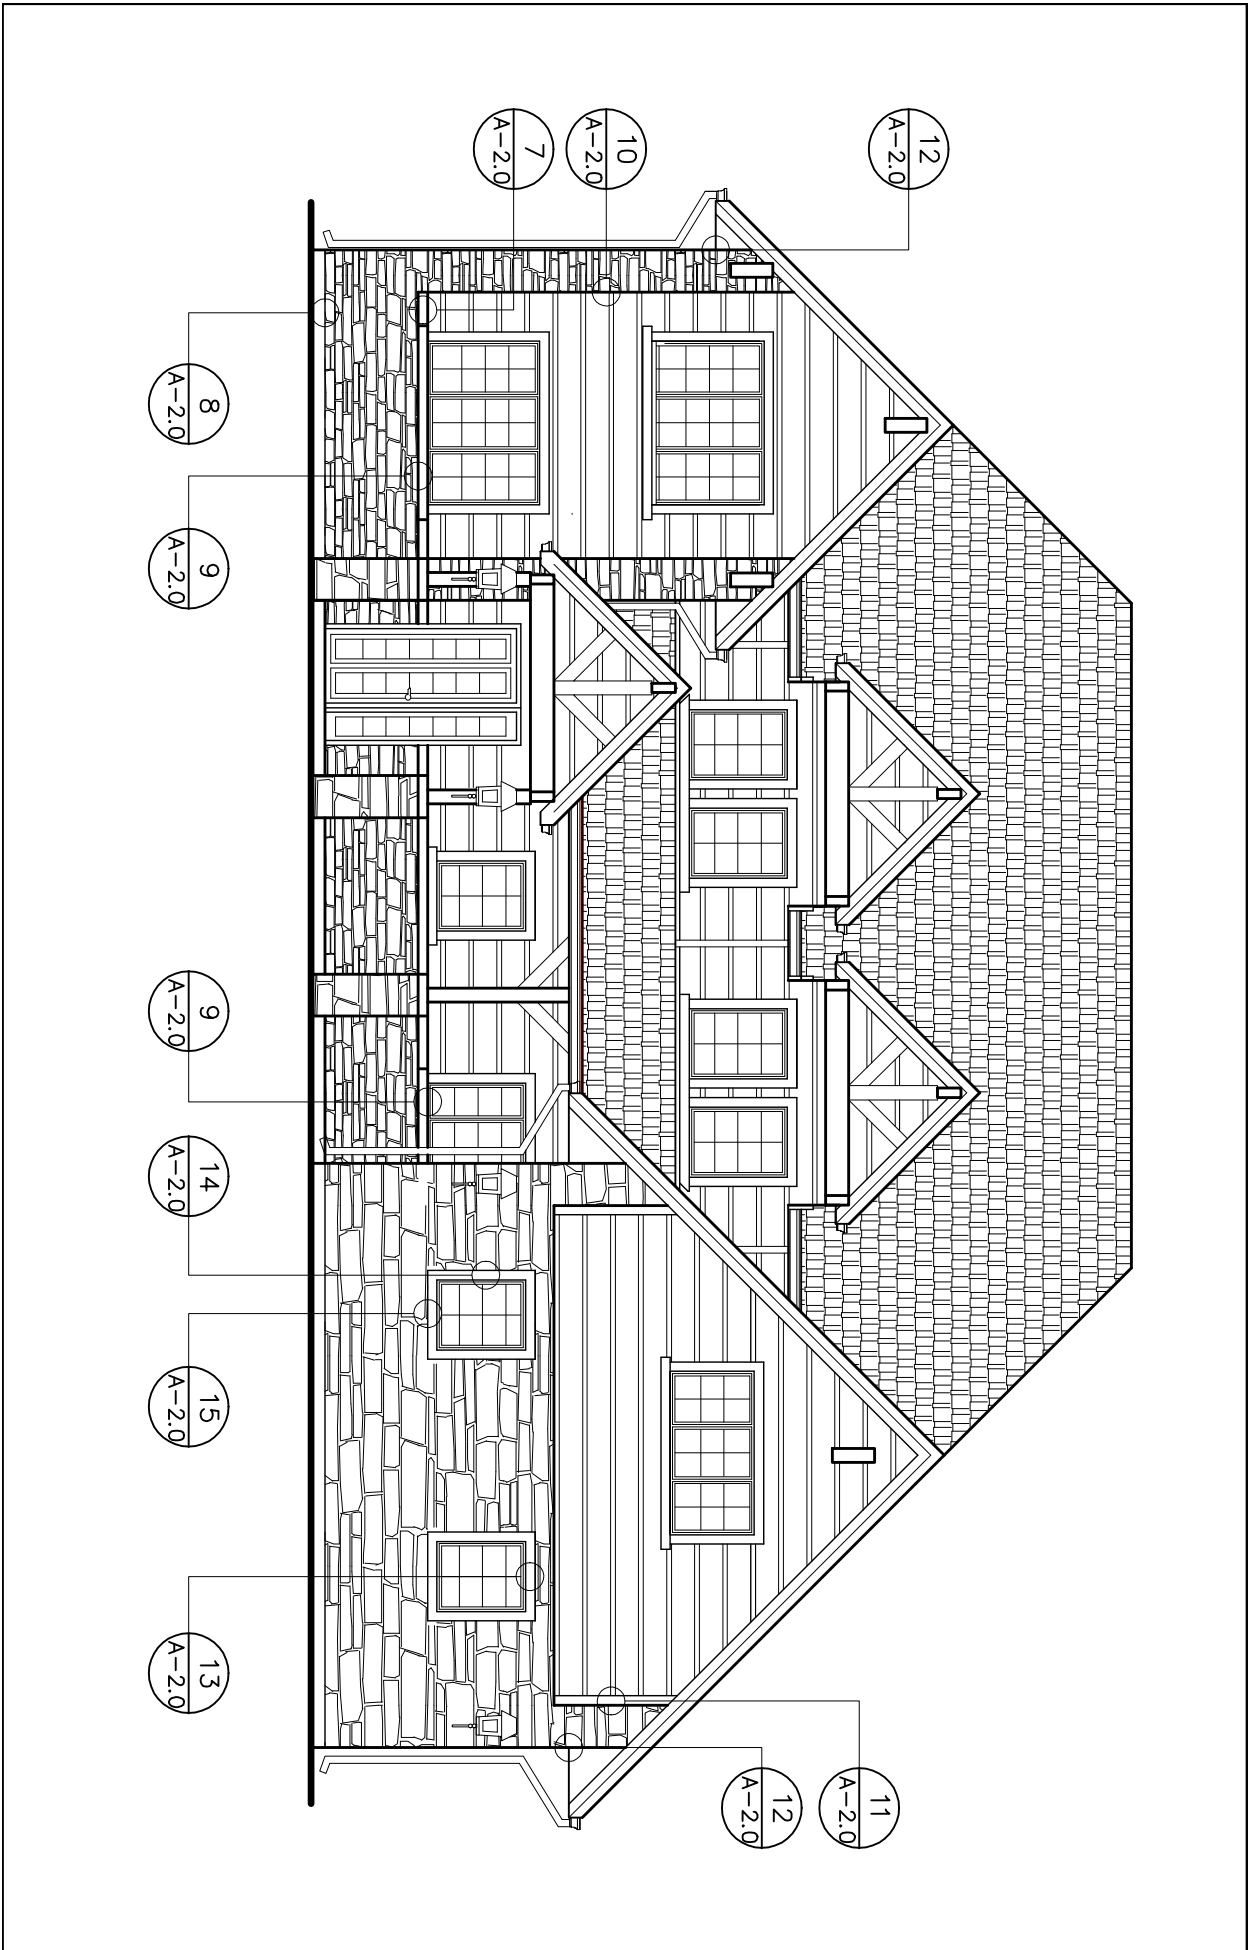

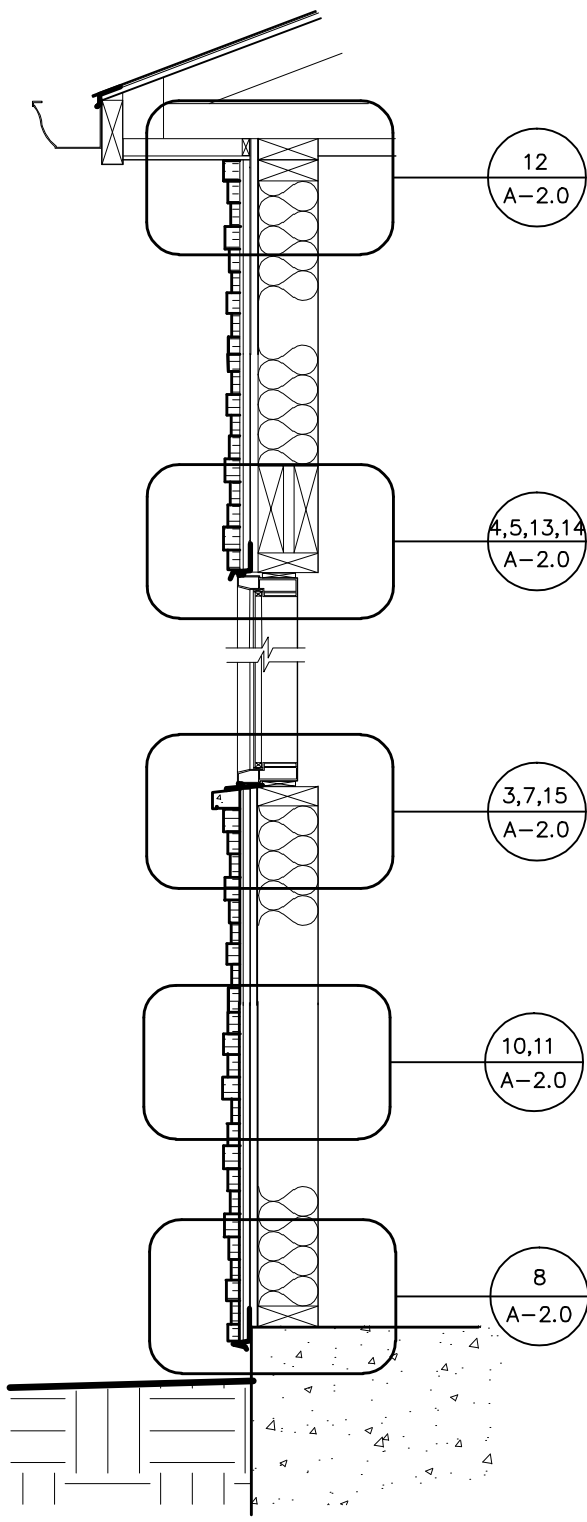

16
WALL SECTION
A-2.0
SCALE: NTS